


TO BE IMPLEMENTED IN CONJUNCTION WITH DWG#3B

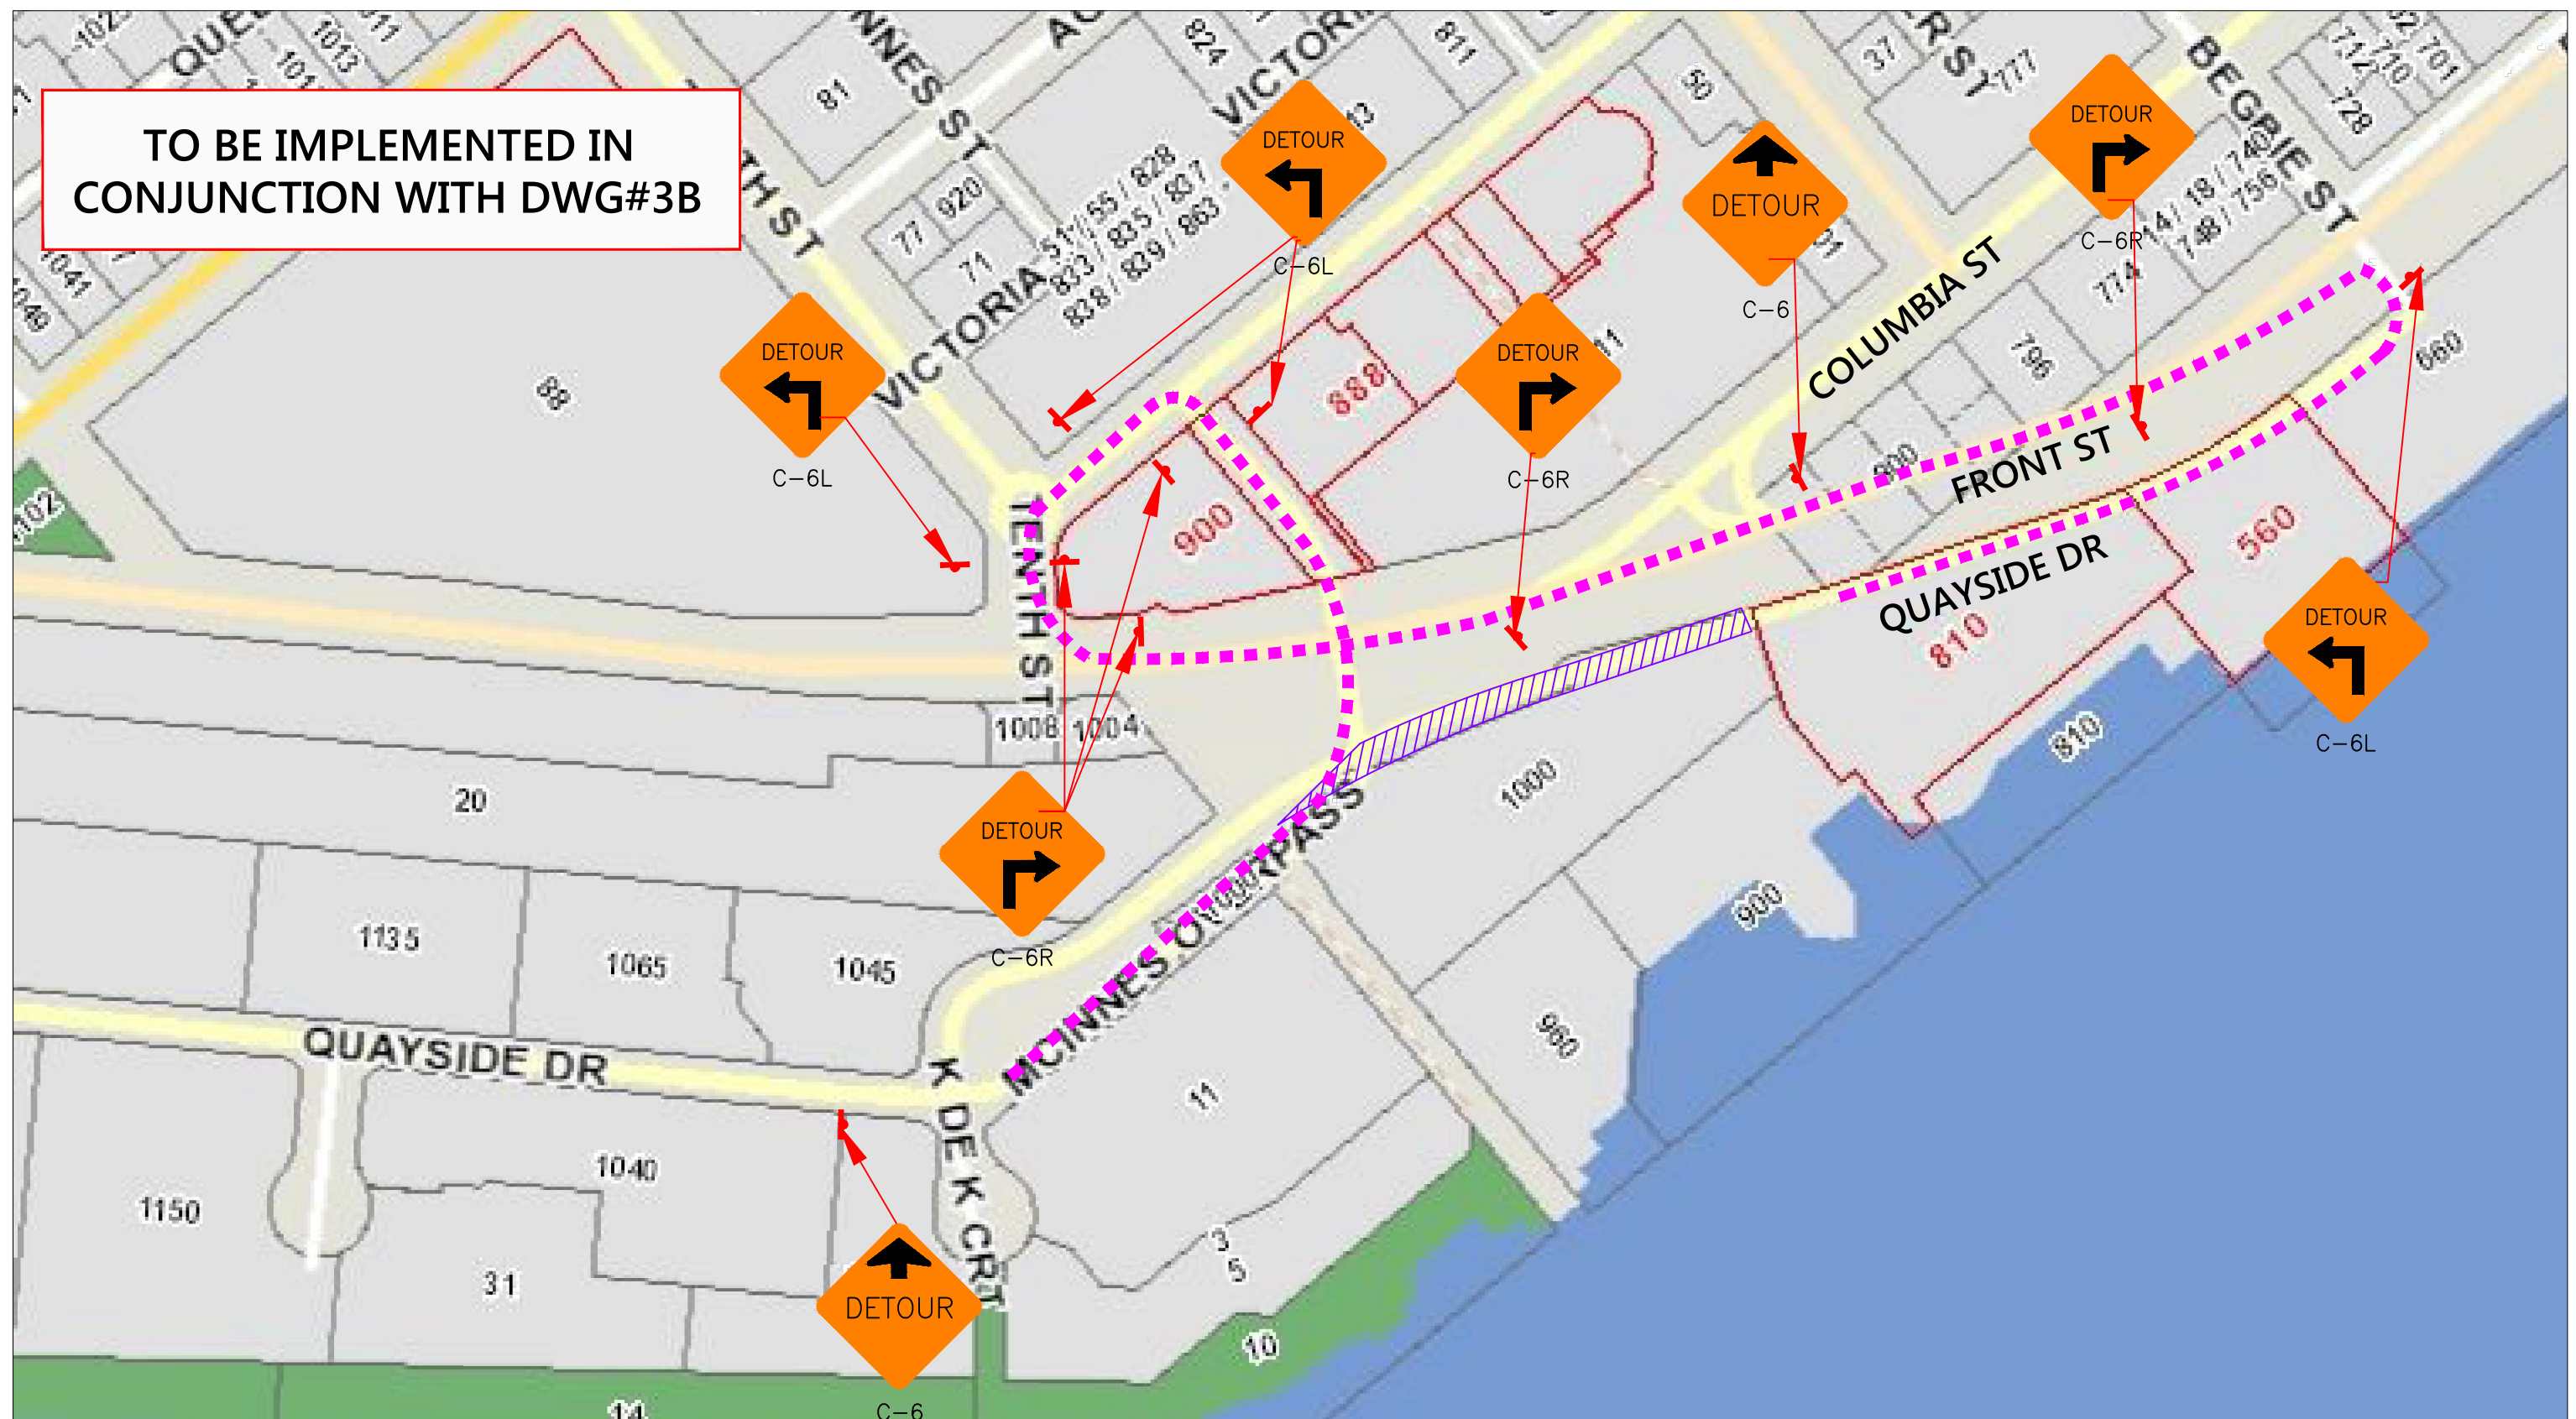

LEGEND:

- Sign Location
- Class One Barricade
- Closure Area
- Delineator
- Traffic Control Person

VALLEY TRAFFIC SYSTEMS
 VALLEY TRAFFIC SYSTEMS, INC.
 TRAFFIC MANAGEMENT DIVISION
 9770 189A Street,
 LANGLEY BC V1M 2X7
 PHONE: 604-513-0210
 FAX: 604-513-3661

REVISIONS:

DATE	DETAILS

NOTES:

1. Traffic specifications based on a 50km/h speedzone
2. Hours of work: 7AM to 8PM
3. Duration of work:
4. TCP to be onsite at all times
5. Existing laning alignment to be instated at the end of each shift
6. Transit to be notified prior to work commencing

MUNICIPAL PROJ. NO.
0000-000-00

MUNICIPAL CONTACT

ONSITE CONTACT:
Gino Matino
604-412-0468

BUS STOP(S) TO BE REMOVED

PARKING METERS TO BE REMOVED

AXIOM BUILDERS

NEW WESTMINSTER: 1000 Quayside Drive – RIVERSKY Development

Traffic Control Plan: Quayside Dr Detour Plan – McInnes Overpass

SCALE: NTS	DATE: 17.11.2016	VTS PROJ. NO. 14330	DWG. NO. DWG04A	REV: 01	BY: SAK
------------	------------------	---------------------	-----------------	---------	---------